


SYSTEM IMPROVEMENT OF WATER SUPPLY SCHEME AT BISHNUPUR TOWN ZONE - II

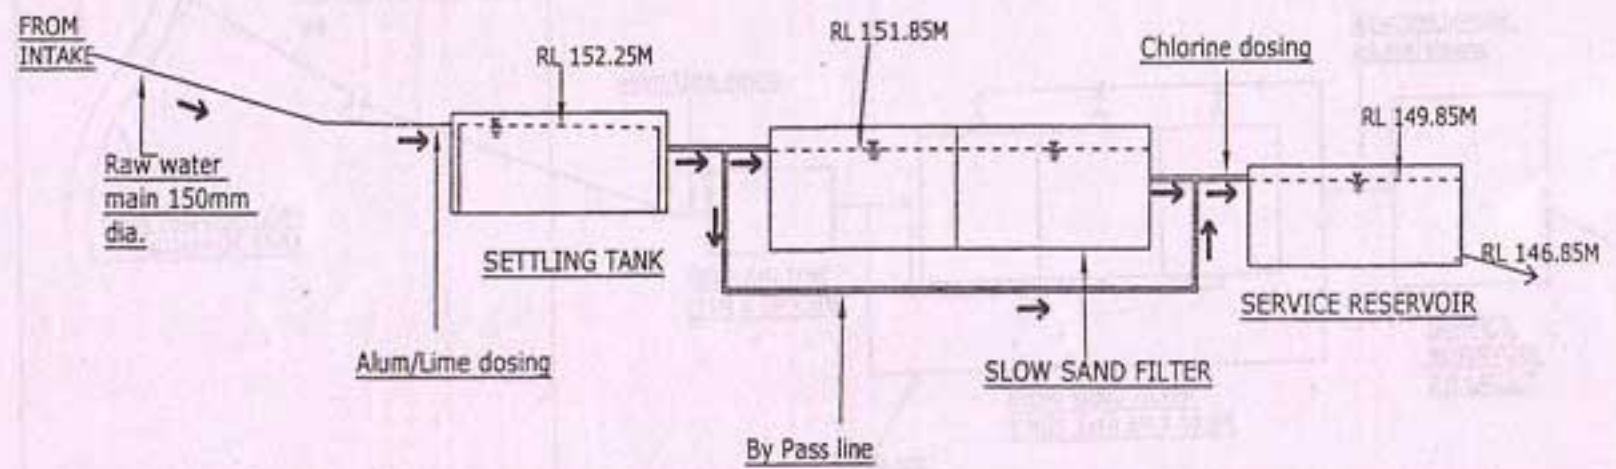

HYDRAULIC FLOW DIAGRAM